


1 MAIN FLOOR PLAN
 1/8" = 1'-0" 13,437 s.f. (1,248.3 s.m.)


NOTE:
 COLUMNS CLAD W/ CMU PILASTER
 BLOCKS FILLED W/ CONCRETE (45
 min. FIRE RATED ASSEMBLY)

- NOTES:
1. SHELVING IN JANITOR RM. 132 EQUAL TO INTERLOCK NO-BOLT PRE-FINISHED STEEL SHELVING.
 2. DBL. TIER LOCKERS IN STAFF RM. 111 & MENS MATS RM. 121.
 3. COORDINATE ANCHORING OF MAIN FLOOR WALLS IN MENS COTS RM. 116, MENS W/R 117, MENS SHOWER RM. 118, MENS MATS RM. 121, MENS SHOWERS RM. 119, MENS W/R 120, SUPERVISED MATS RM. 123 & RM. 126 W/ IN-FLOOR HEATING LINE LAYOUT (SEE MECH.).
 4. LAUNDRY RM. WASHERS & DRYERS TO BE SUPPLIED BY OWNER.

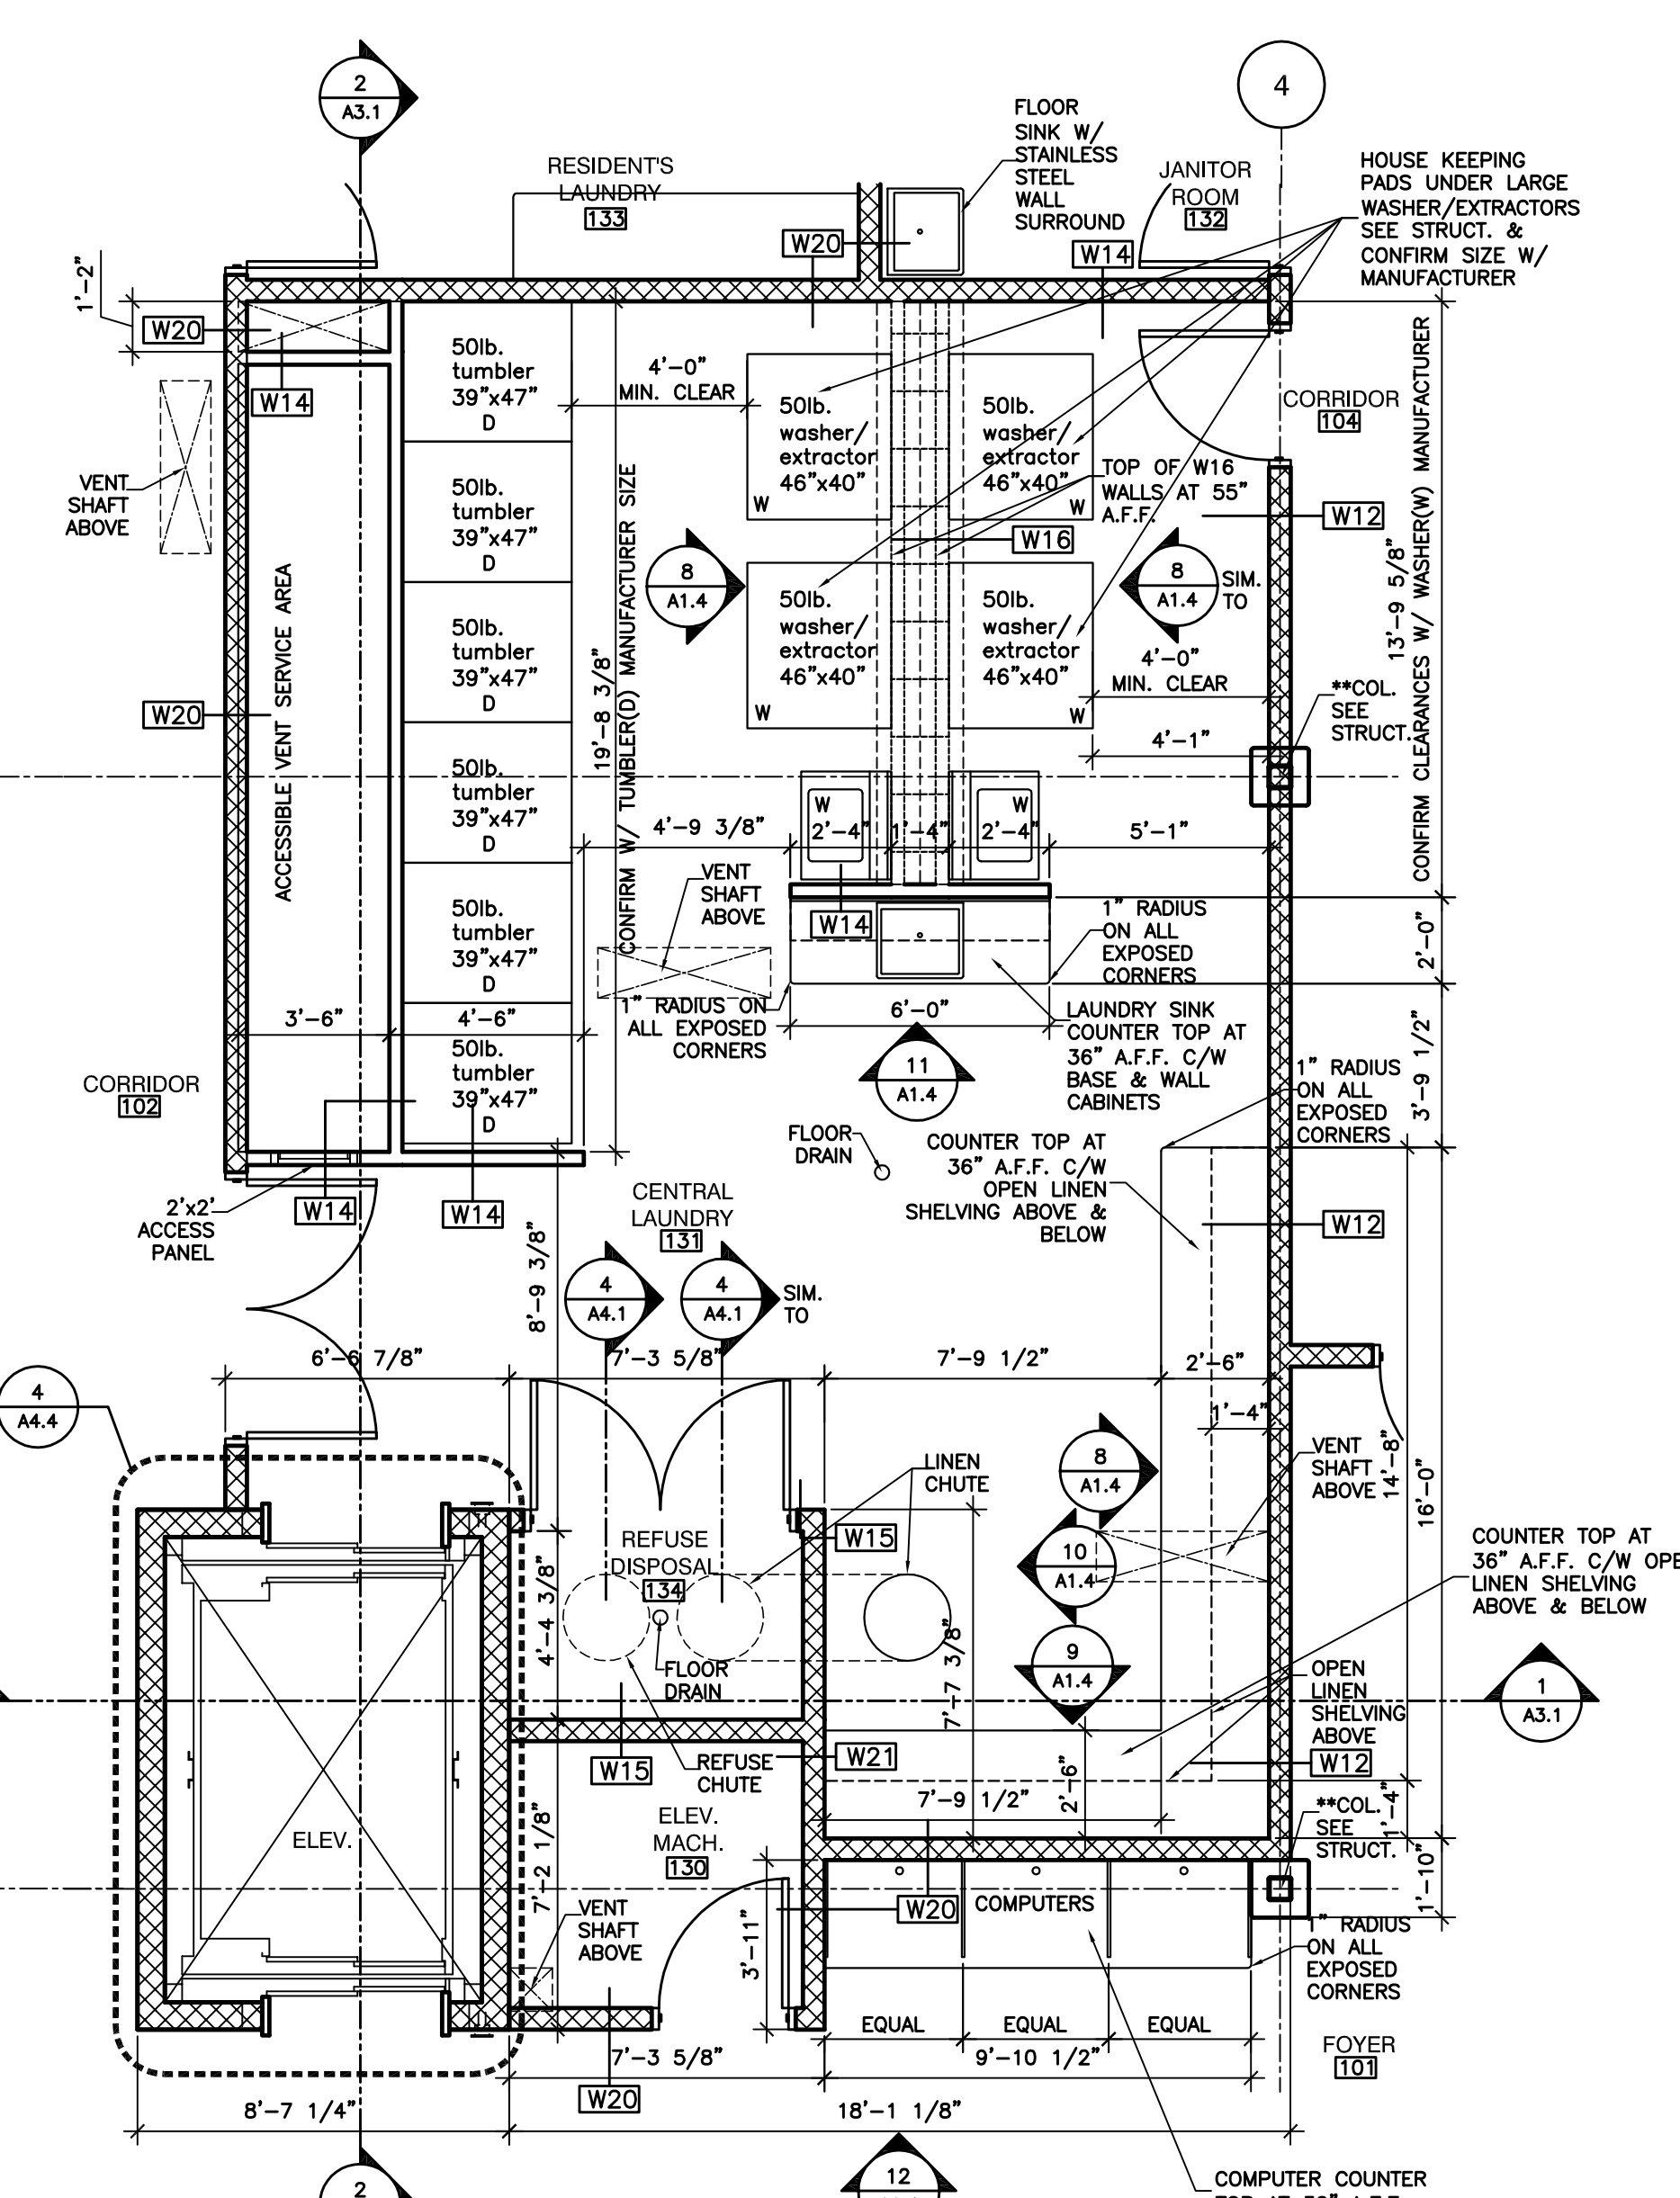

2 DETAIL PLAN - CENTRAL LAUNDRY RM. 131
 1/4" = 1'-0"

NOTE:
 CONFIRM REQUIRED SERVICEABILITY
 AREAS & CLEARANCES FOR ALL
 EQUIPMENT WITH MANUFACTURERS &
 SUPPLIERS

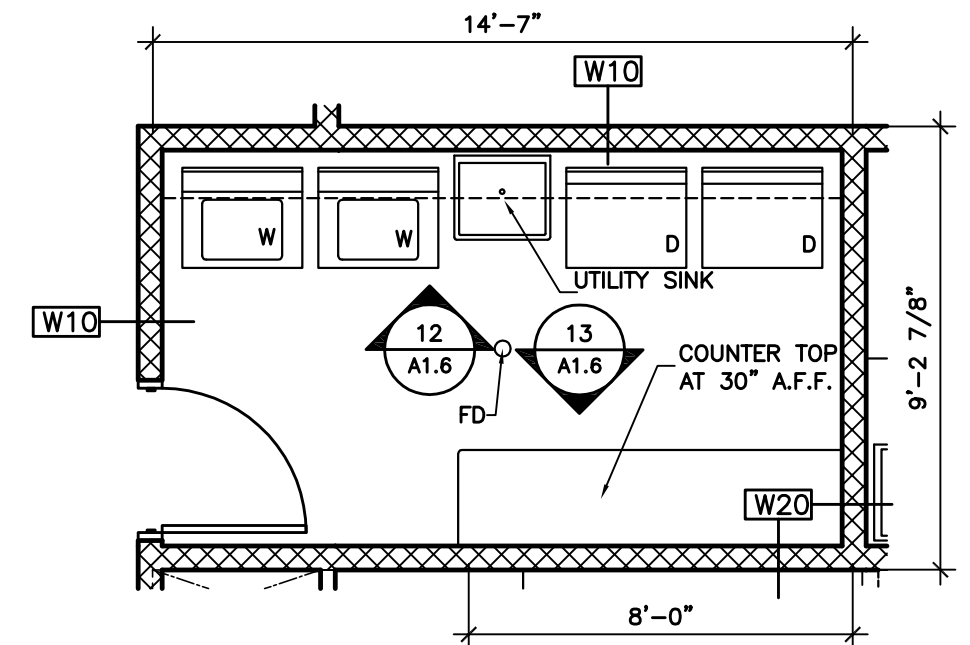

4 DETAIL PLAN - RESIDENTS LAUNDRY 133
 1/4" = 1'-0"

NOTES:
 DO NOT SCALE THIS DRAWING. REFER TO GIVEN DIMENSIONS.
 REPORT ANY DISCREPANCIES OR OMISSIONS TO THE CONSULTANT IMMEDIATELY. FAILURE TO DO SO SHALL NOT BE GROUNDS FOR ADDITIONAL WORK.
 IN THE CASE OF A DISCREPANCY BETWEEN CONTRACT DOCUMENTS, DRAWINGS OF LARGER SCALE SHALL PREVAIL OVER THOSE OF SMALLER SCALE. - SPECIFICATIONS SHALL GOVERN OVER ALL DRAWINGS.
 THESE DRAWINGS ARE NOT TO BE USED FOR CONSTRUCTION UNLESS EITHER SEALED OR ADVISED IN WRITING BY THE CONSULTANT.
 THESE DRAWINGS AND DESIGN ARE PROTECTED UNDER COPYRIGHT. ANY USE, REPRODUCTION, OR REVISION IS STRICTLY PROHIBITED WITHOUT THE WRITTEN CONSENT OF SCHUNHAGE POPEK & ASSOCIATES LTD.

THIS DRAWING SUPERCEDES PREVIOUS ISSUES.

ISSUED FOR	REVISION	DATE (YR.MO.DA.)
DEVELOPMENT PERMIT	A	07.06.04
25% CLIENT REVIEW	I	07.09.08
75% CLIENT REVIEW	I	07.10.15
90% CLIENT REVIEW	I	07.10.29
95% CLIENT REVIEW	I	08.01.11
CONSTRUCTION	I	08.06.10

CLIENT
**ROTARY HOUSE
 WAPITI COMMUNITY DORM SOCIETY**

PROJECT
NEW DORM BUILDING

Grande Prairie, AB

DRAWING
**MAIN FLOOR PLAN
 & DETAIL PLANS**

DRAWN BY: R.S.H. PROF. REVIEW: B.F.
 TECH. REVIEW: J.F. FINAL REVIEW: B.F.
 DATE: 08.06.10
 CONSULTANT FILE NO.:
 S.P.A. PROJECT NO.: 02-074
 DRAWING FILE NO.:

DRAWING NUMBER
A1.1
 REVISION
1